




**TRU-FRAME®**  
A name you can build on.

LOG SERIES SKYLIGHT

**CONVERSION TABLE FOR OUTSIDE CURB**

DIMENSION "A" INSIDE CURB: ADD 3"  
 DIMENSION "C" INSIDE FRAME: DEDUCT 1-1/4"  
 INSIDE CORNER (SEE DETAIL): DEDUCT 3/4"

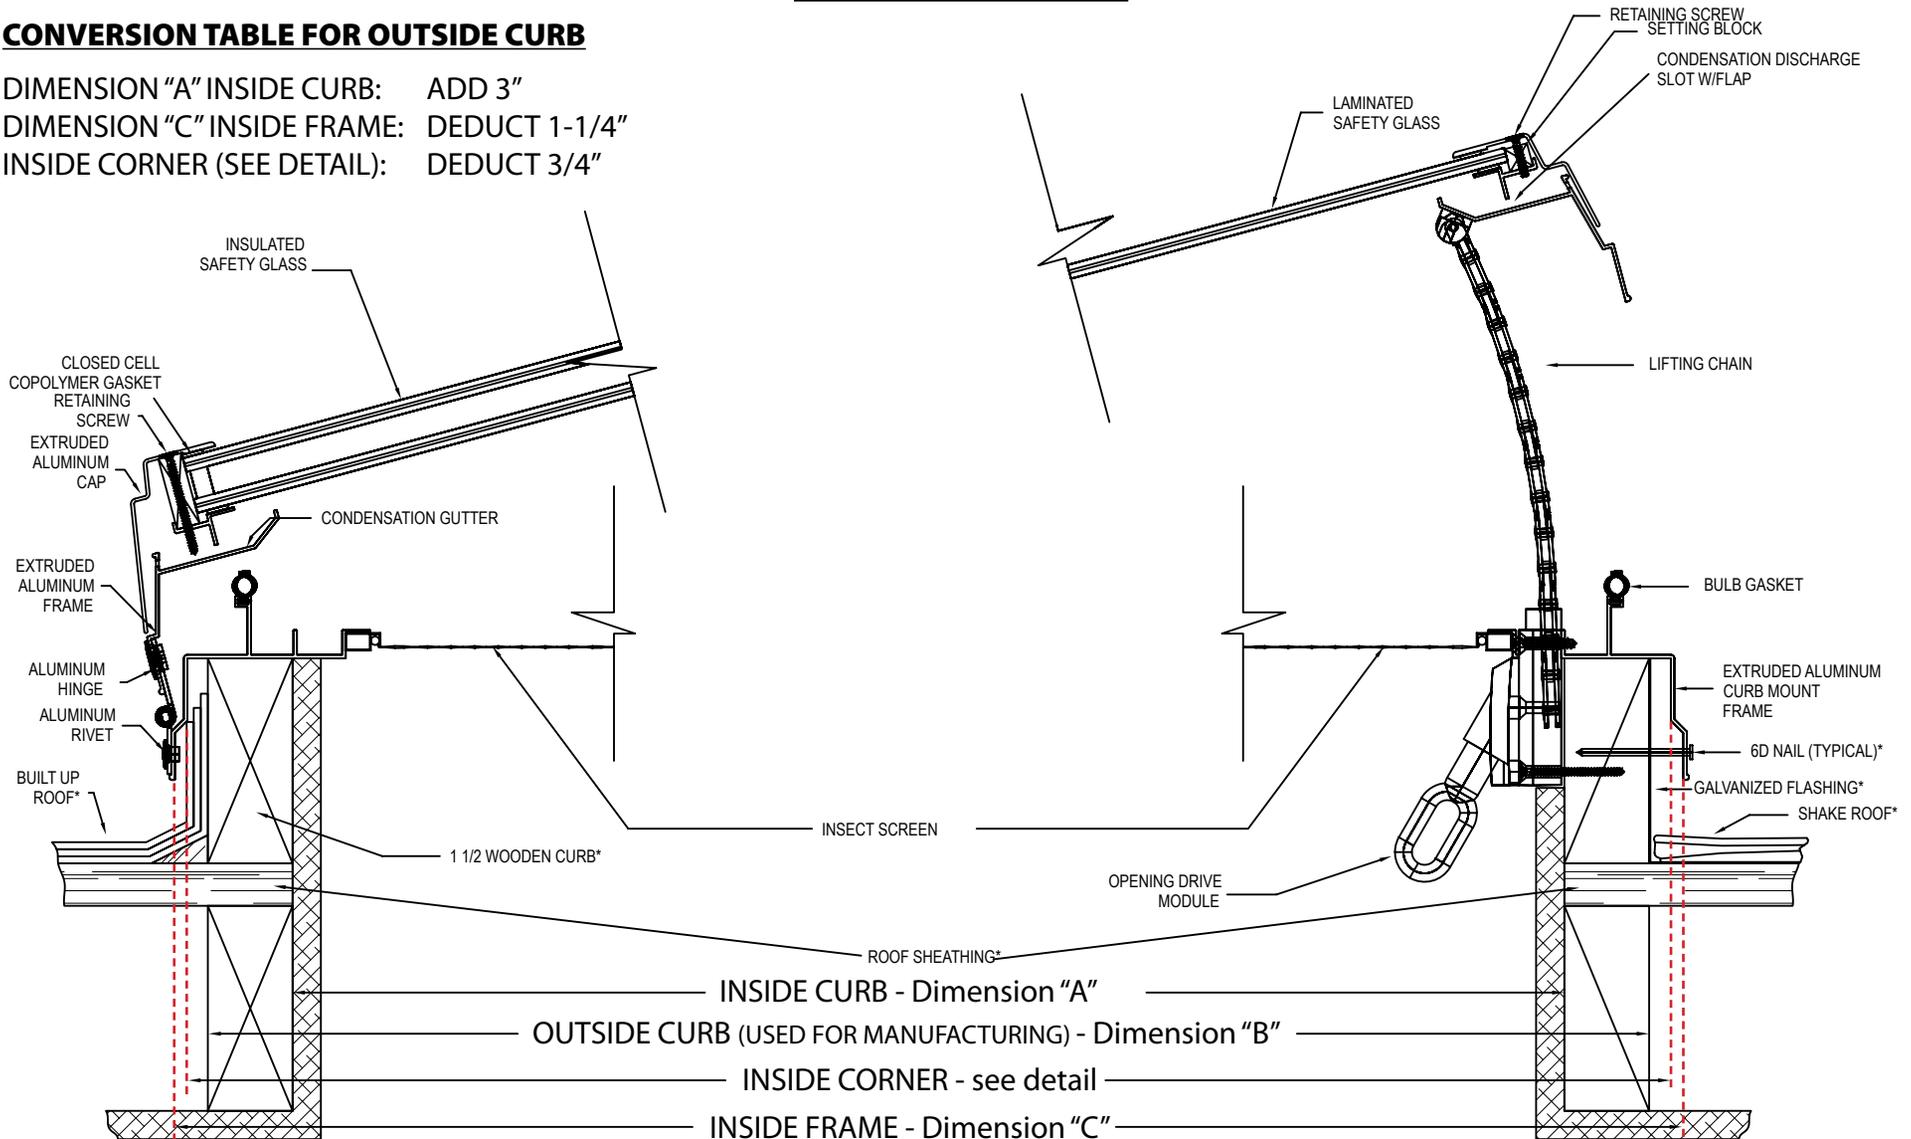

\* NOTE: BY OTHERS

**NOTE: Recommend a minimum 3/12 roof pitch for proper weeping. Flat roof installations NOT recommended.**